


WINDWARD II
DRAWN BY MARK ABBOTT
AT THE WOODEN BOATSHOP
SCALE 1/4" = 1'0"

WINDWARD II
PROPOSED SAIL PLAN NO. 4.
TOTAL AREA = 1103 ft²
MAIN = 592 ft²
100% FORE Δ = 511 ft²
JIB = 244 ft²
STAYSAIL = 228 ft²

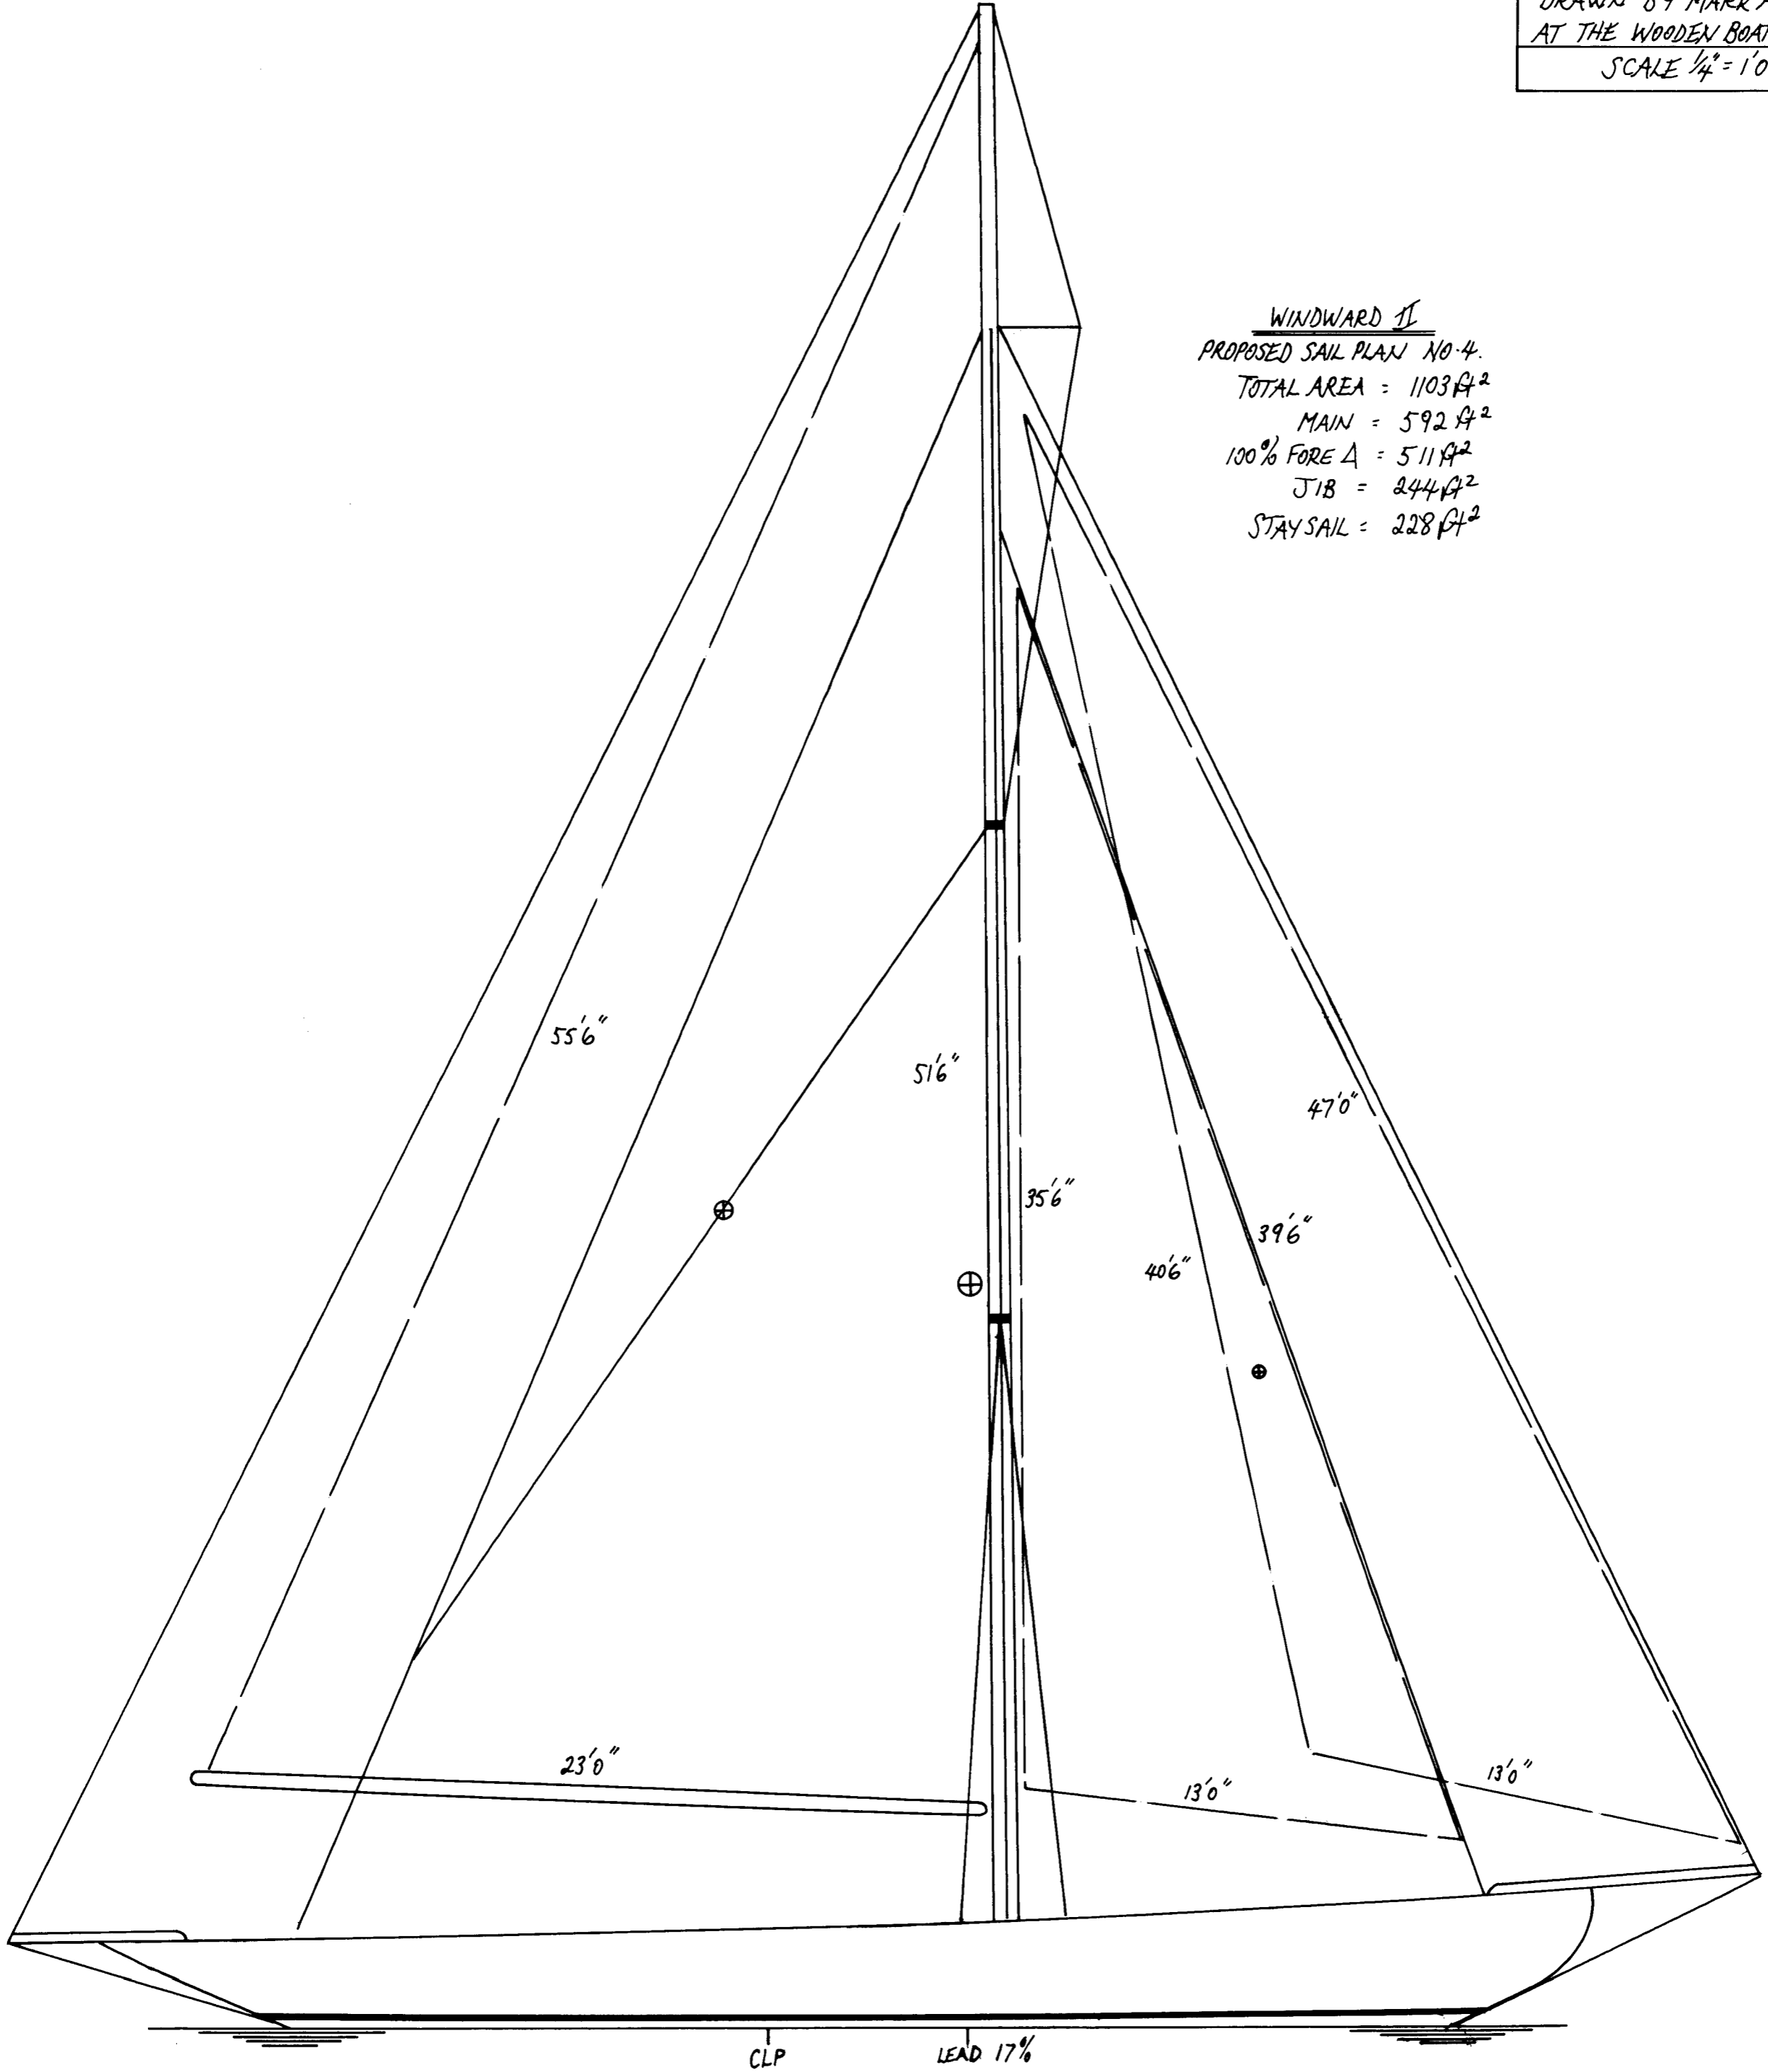

CLP LEAD 17%